


NZ TRANSPORT AGENCY SH8 BEAUMONT OTAGO NEW BEAUMONT BRIDGE

ISSUED FOR LAND DESIGNATION

Project No: 6-CT012.00 Date: OCTOBER 2019

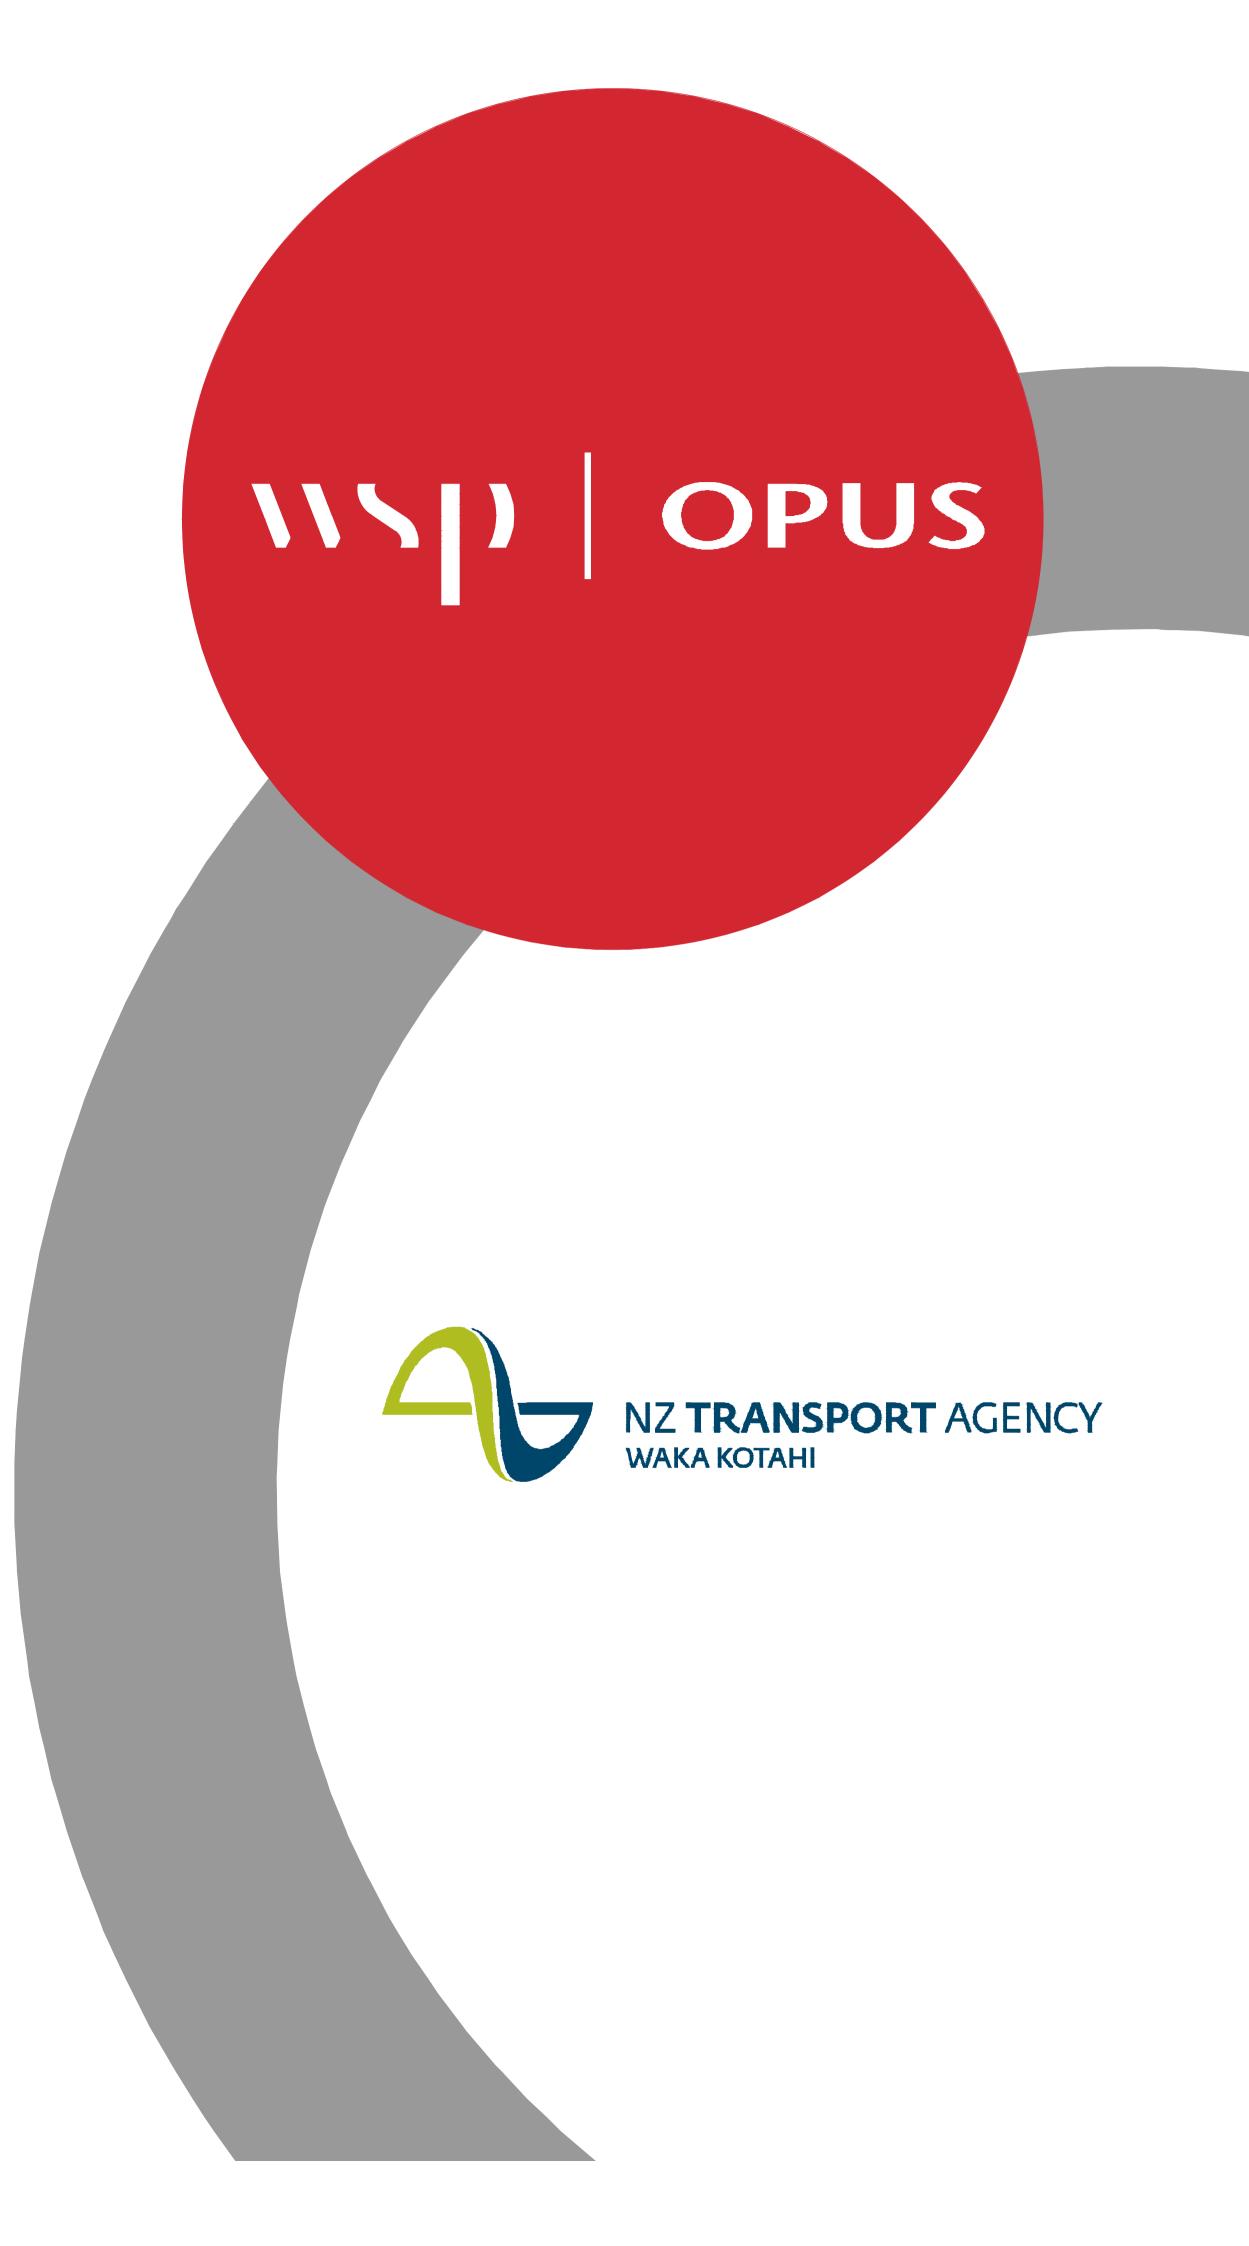

20	_
	-
	-
10 mm	-
0	-

LAND	DESIGNATION SCHEDULE- LAND REQUIRED FO	R ROAD
REFERENCE	DESCRIPTION	ADDITIONAL LAND TO BE DESIGNATED (m²)
1a	SECTION 4 TN OF BLK XVI DUNKELD, OT207/11 PETERS FAIRFIELD TRUSTEES NO 3 LIMITED	195
1b	SECTION 3 TN OF BLK XVI DUNKELD, OT207/11 PETERS FAIRFIELD TRUSTEES NO 3 LIMITED	230
1c	SECTION 2 TN OF BLK XVI DUNKELD, OT207/11 PETERS FAIRFIELD TRUSTEES NO 3 LIMITED	280
1d	SECTION 1 TN OF BLK XVI DUNKELD, OT207/11 PETERS FAIRFIELD TRUSTEES NO 3 LIMITED	320
1e	SECTION 5 TN OF BLK IX DUNKELD, OT207/11 PETERS FAIRFIELD TRUSTEES NO 3 LIMITED	550
1f	SECTION 6 TN OF BLK IX DUNKELD, OT207/11 PETERS FAIRFIELD TRUSTEES NO 3 LIMITED	575
1g	SECTION 7 TN OF BLK IX DUNKELD, OT207/11 PETERS FAIRFIELD TRUSTEES NO 3 LIMITED	865
1h	SECTION 8 TN OF BLK IX DUNKELD, OT207/11 PETERS FAIRFIELD TRUSTEES NO 3 LIMITED	875
1i	SECTION 9 TN OF BLK IX DUNKELD, OT207/11 PETERS FAIRFIELD TRUSTEES NO 3 LIMITED	835
1j	SECTION 1 SURVEY OFFICE PLAN 23609 OTAGO, OT14B/673 PETERS FAIRFIELD TRUSTEES NO 3 LIMITED	965
1k	SECTION 4 TN OF BLK XVI DUNKELD, OT207/11 PETERS FAIRFIELD TRUSTEES NO 3 LIMITED SECTION 3 TN OF BLK XVI DUNKELD, OT207/11 PETERS FAIRFIELD TRUSTEES NO 3 LIMITED SECTION 2 TN OF BLK XVI DUNKELD, OT207/11 PETERS FAIRFIELD TRUSTEES NO 3 LIMITED SECTION 1 TN OF BLK XVI DUNKELD, OT207/11 PETERS FAIRFIELD TRUSTEES NO 3 LIMITED SECTION 5 TN OF BLK IX DUNKELD, OT207/11 PETERS FAIRFIELD TRUSTEES NO 3 LIMITED SECTION 6 TN OF BLK IX DUNKELD, OT207/11 PETERS FAIRFIELD TRUSTEES NO 3 LIMITED SECTION 7 TN OF BLK IX DUNKELD, OT207/11 PETERS FAIRFIELD TRUSTEES NO 3 LIMITED SECTION 8 TN OF BLK IX DUNKELD, OT207/11 PETERS FAIRFIELD TRUSTEES NO 3 LIMITED SECTION 9 TN OF BLK IX DUNKELD, OT207/11 PETERS FAIRFIELD TRUSTEES NO 3 LIMITED	2865
2a	444076	1965
3а	DUNKELD OT331/181	15
4a	DUNKELD 473740 ALISON MARY MILLS	15
4b	DUNKELD 473740 ALISON MARY MILLS	82
4c	DUNKELD 473740 ALISON MARY MILLS	1114

REFERENCE	DESCRIPTION	ADDITIONAL LAND
		TO BE DESIGNATED (m ²)
	CROWN LAND BLOCK VII	
	TOWN OF DUNKELD	
7a	DOC	3000
	SECTION 1 50 23609	
	OTAGO OT148/673	
7b	DOC	125
	CROWN LAND RIVER BED	
	LINZ	
7c		8500
	SECTION 2 SURVEY OFFICE	
	PLAN 23610	
8a	OT14B/688	2920
	DOC	
	SECTION 2 SURVEY OFFICE	
O.L.	PLAN 23610	0000
8b	OT14B/688 MITCHELL	9990
	MITOHELL	
	SURVEY 2 OFFICE	
8c	PLAN 23610	14817
80	OT14B/689 MITCHELL	14617
	SURVEY 2 OFFICE	
8d	PLAN 23610 OT14B/689	768
ou	MITCHELL	700
	SECTION 47 BLK III BEAUMONT SD	
8e	OT13D/125 MITCHELL	322
00	WIT OF IEEE	022
	SECTION 1 TN OF DI V VV	
	SECTION 1 TN OF BLK XX DUNKELD OT176/254	
9a	MARGARET FRANCES YARKER	35
	MICHAEL BRIAN HEALY	

	LAND TO BE VESTED AS LOCAL ROAD			
REFERENCE	DESCRIPTION	ADDITIONAL LAND TO BE DESIGNATED (m²)		
2b	LOT 3 DEPOSITED PLAN 8804 444076 DUNBROOK DAIRIES LIMITED	255		
5a	SECTION 8 TN OF BLK I DUNKELD 444075 JOSEPH CHRIS THEO SCHOLTEN	29		
6a	PT SECTION 9 TN OF BLK I DUNKELD OT211/109 LAWRENCE TOWNHOUSE ACCOMMODATION LIMITED	21		

NOTE:
LAND TO BE DESIGNATED INCLUDES LAND
REQUIRED FOR CONSTRUCTION PURPOSES FOR
WHICH THE DESIGNATION IS TO BE UPLIFTED
UPON PROJECT COMPLETION.

Revision	Amendment	Approve	Revision Date						Project		
Α	FIRST ISSUE	MND	28/05/2019			WSD	OPUS		NZ TRANSPORT AGENCY		
В	TITLE BLOCK AMENDED	MND	10/10/2019	NZ TRANSPORT AGENCY				BEAUMONT, OTAGO			
С	DRAWINGS UPDATED	MND	16/10/2019			Dunedin Office			SH8 BEAUMONT BRIDGE REPLACEMENT		
									Sheet		
				APPROVED BY TEAM LE	EADER - CONSENTS AND APPROVALS.				LAND DESIGNATION PLAN		
						Designed	Approved	Approved Date			
				Acchard Shan	24/10/19	BEDE M	MND	10/10/2019	SCHEDULE		
						Drawn	Scales		Project No.	Sheet. No.	Revision
				RICHARD SHAW	DATE:	MSA	N.T.S.		6-CT012.00	V51	С

