


PROVISIONAL ONLY

DETAIL, AREAS & DIMENSIONS
SUBJECT TO RESOURCE
CONSENT & FINAL SURVEY

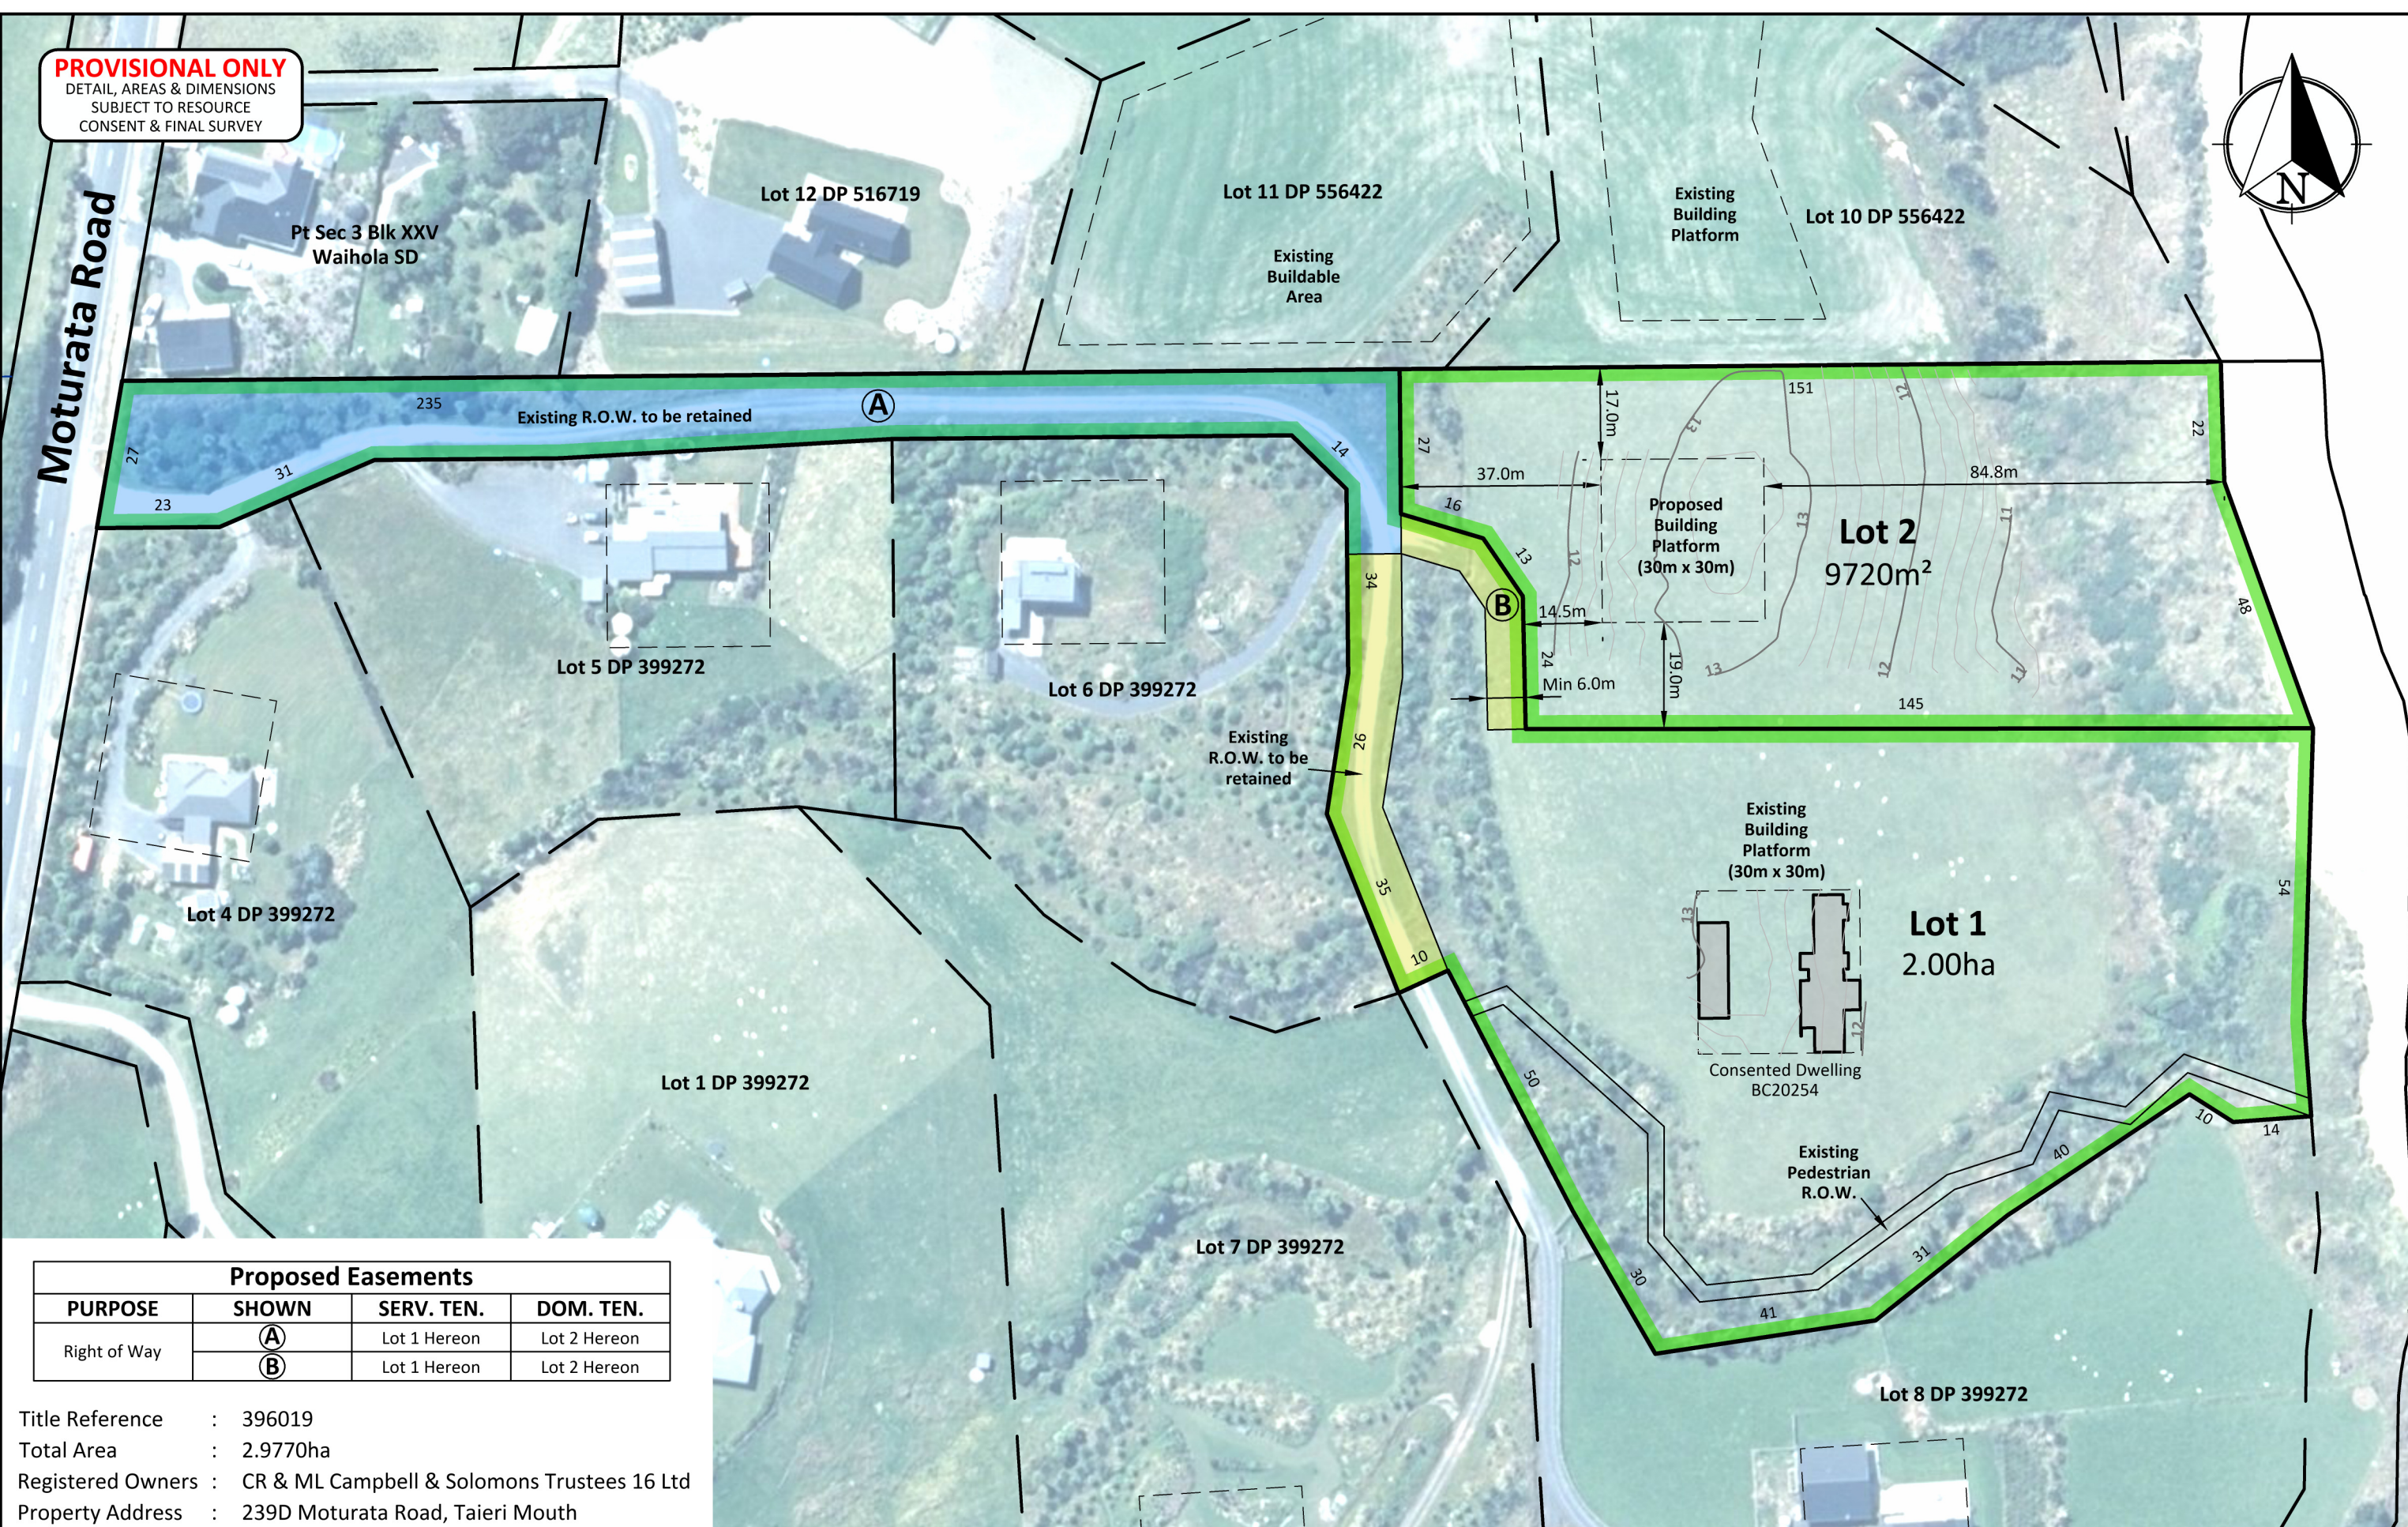

Proposed Easements

PURPOSE	SHOWN	SERV. TEN.	DOM. TEN.
Right of Way	(A)	Lot 1 Hereon	Lot 2 Hereon
	(B)	Lot 1 Hereon	Lot 2 Hereon

Title Reference : 396019
 Total Area : 2.9770ha
 Registered Owners : CR & ML Campbell & Solomons Trustees 16 Ltd
 Property Address : 239D Moturata Road, Taieri Mouth

Lots 1 & 2 Being a Proposed Subdivision of Lot 9 DP 399272



PROJECT REF. CLS469	SHEET SIZE A3	SCALE 1:1100
DRAWN DATE 3 MARCH 2024	PLAN REF. CLS469-1C	
SHEET NO. SHEET 1 OF 2		