


**PROVISIONAL ONLY**

DETAIL, AREAS & DIMENSIONS  
SUBJECT TO RESOURCE  
CONSENT & FINAL SURVEY

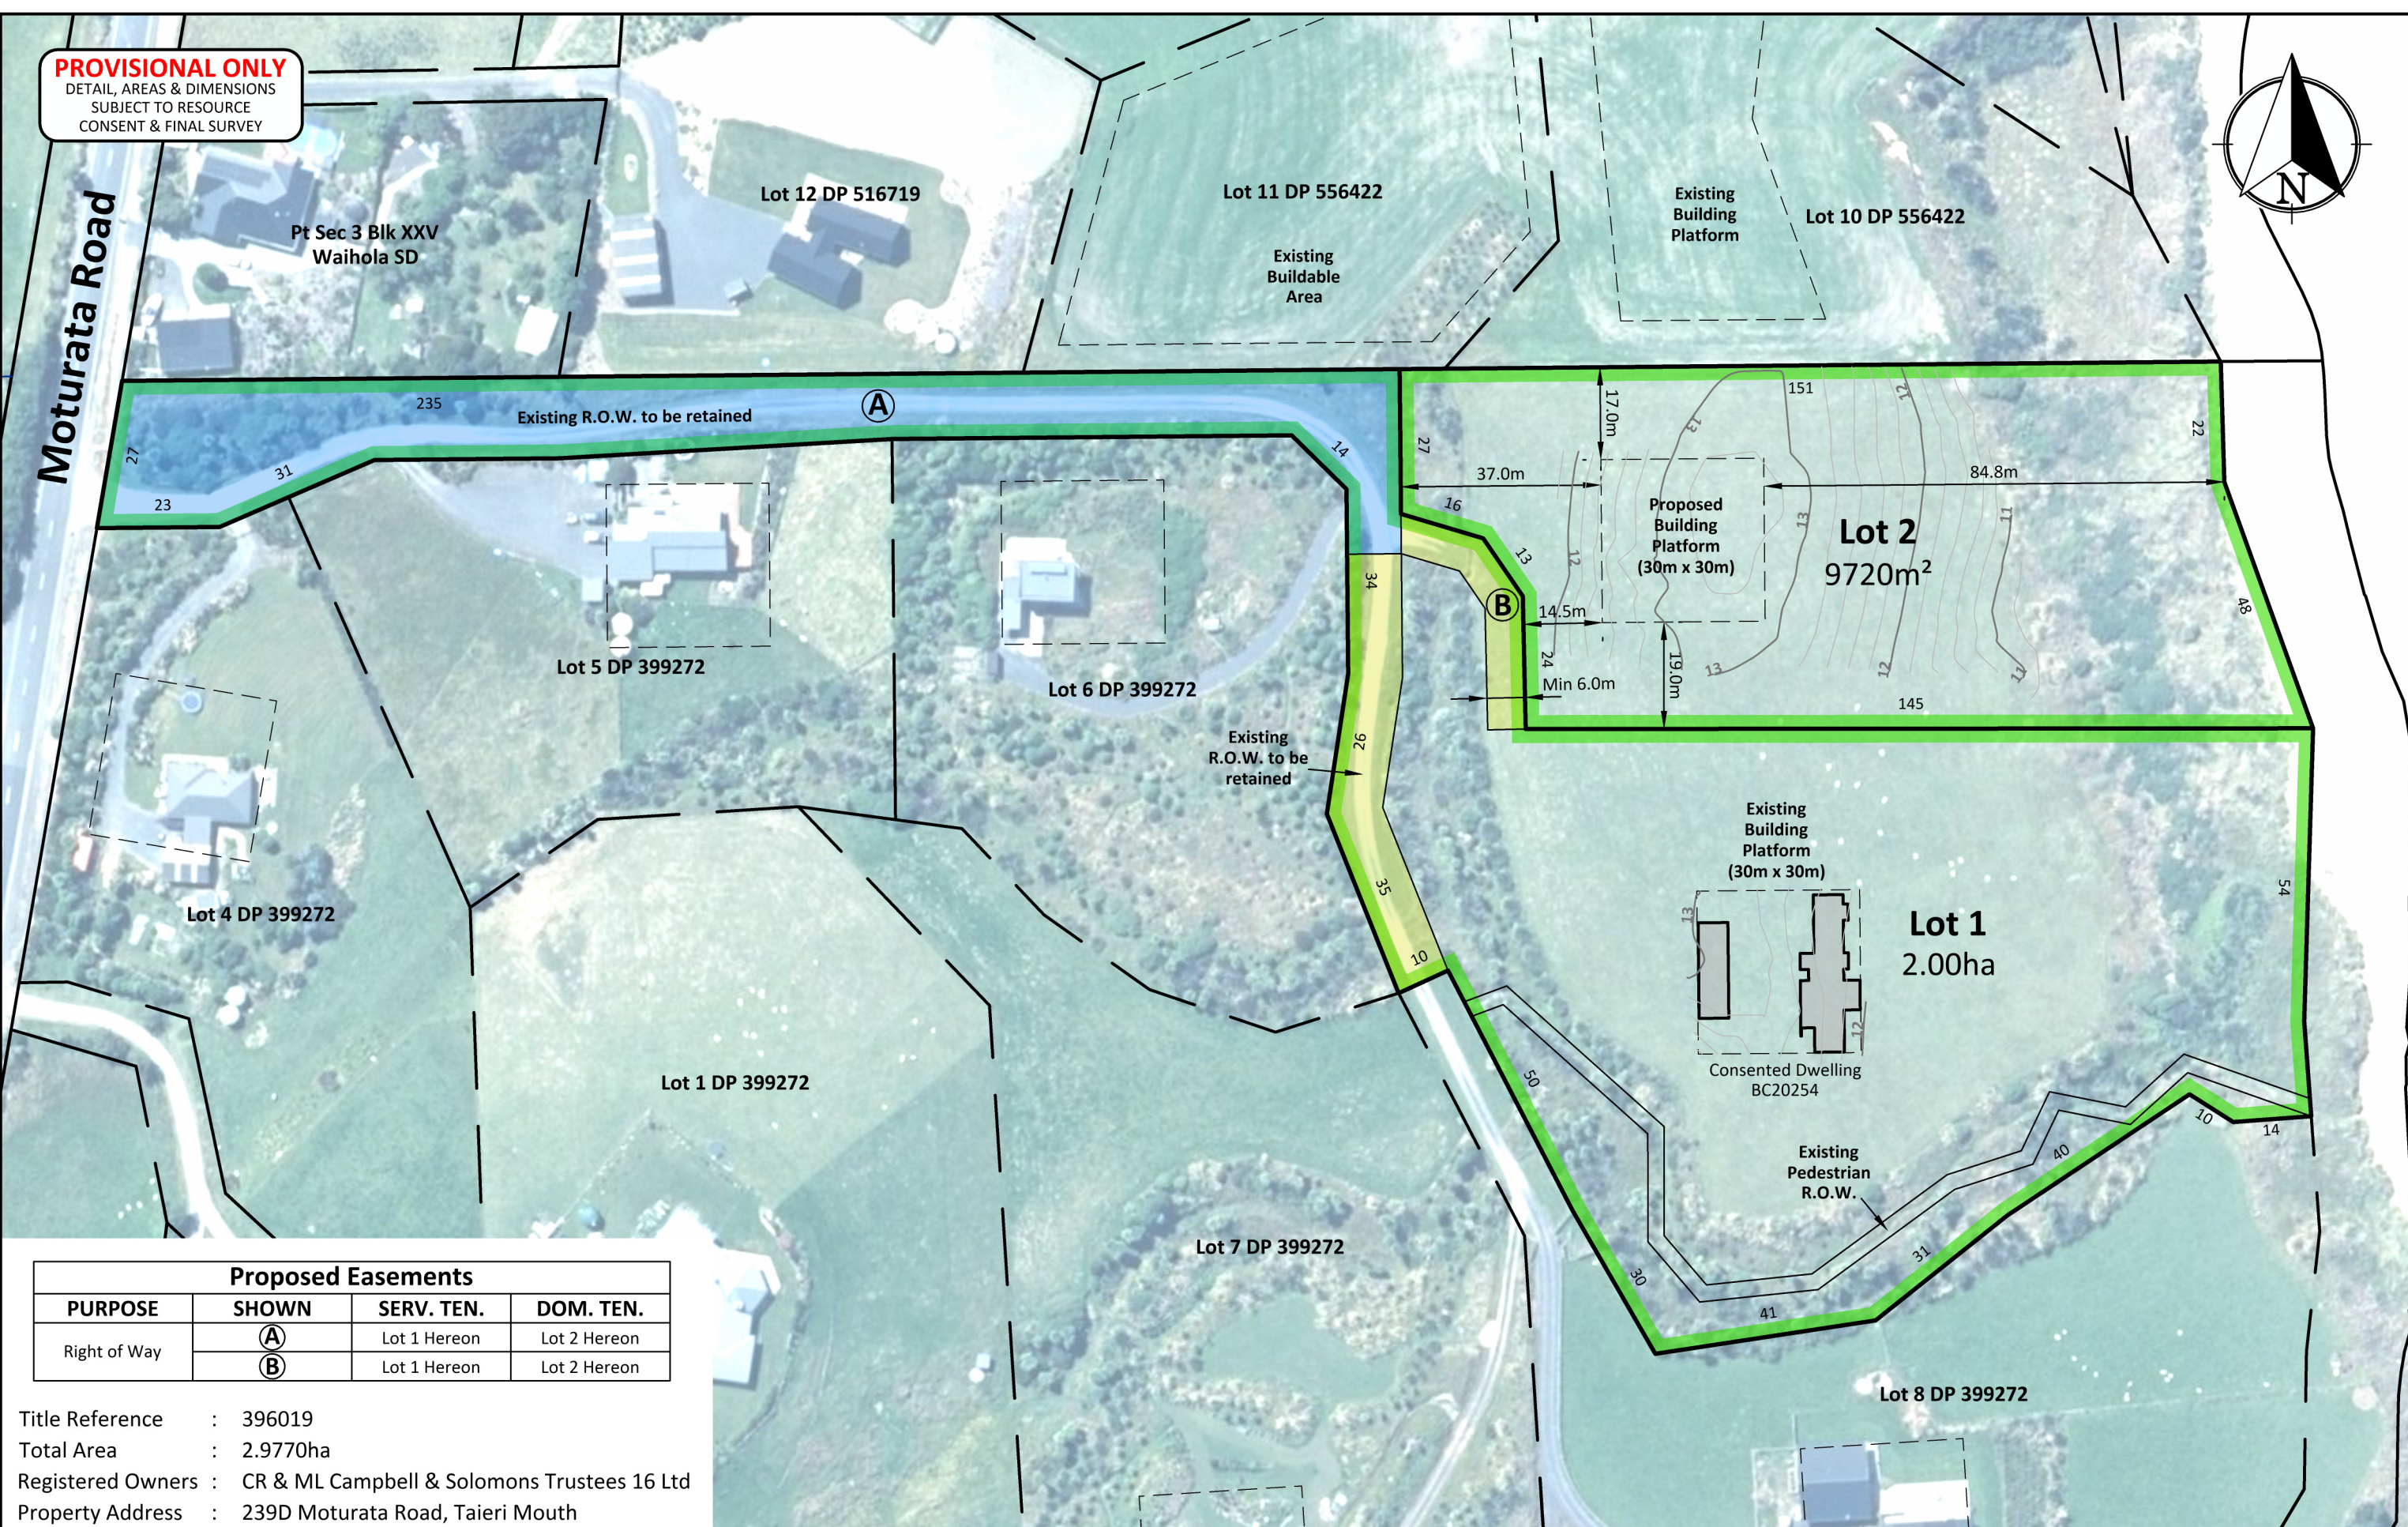

**Proposed Easements**

PURPOSE	SHOWN	SERV. TEN.	DOM. TEN.
Right of Way	(A)	Lot 1 Hereon	Lot 2 Hereon
	(B)	Lot 1 Hereon	Lot 2 Hereon

Title Reference : 396019  
 Total Area : 2.9770ha  
 Registered Owners : CR & ML Campbell & Solomons Trustees 16 Ltd  
 Property Address : 239D Moturata Road, Taieri Mouth

**Lots 1 & 2 Being a Proposed Subdivision of Lot 9 DP 399272**



PROJECT REF. <b>CLS469</b>	SHEET SIZE <b>A3</b>	SCALE <b>1:1100</b>
DRAWN DATE <b>23 JANUARY 2024</b>	PLAN REF. <b>CLS469-1B</b>	
SHEET NO. <b>SHEET 1 OF 1</b>		