


Plantation Heights Subdivision, Balclutha

Final Lot Layout Plan


Scale: 1:1250 @ A4	Drawn By: AP	Job No: 8920
Date: July 2017	Sheet No: 1 of 4	Plan No: 8920/S28B

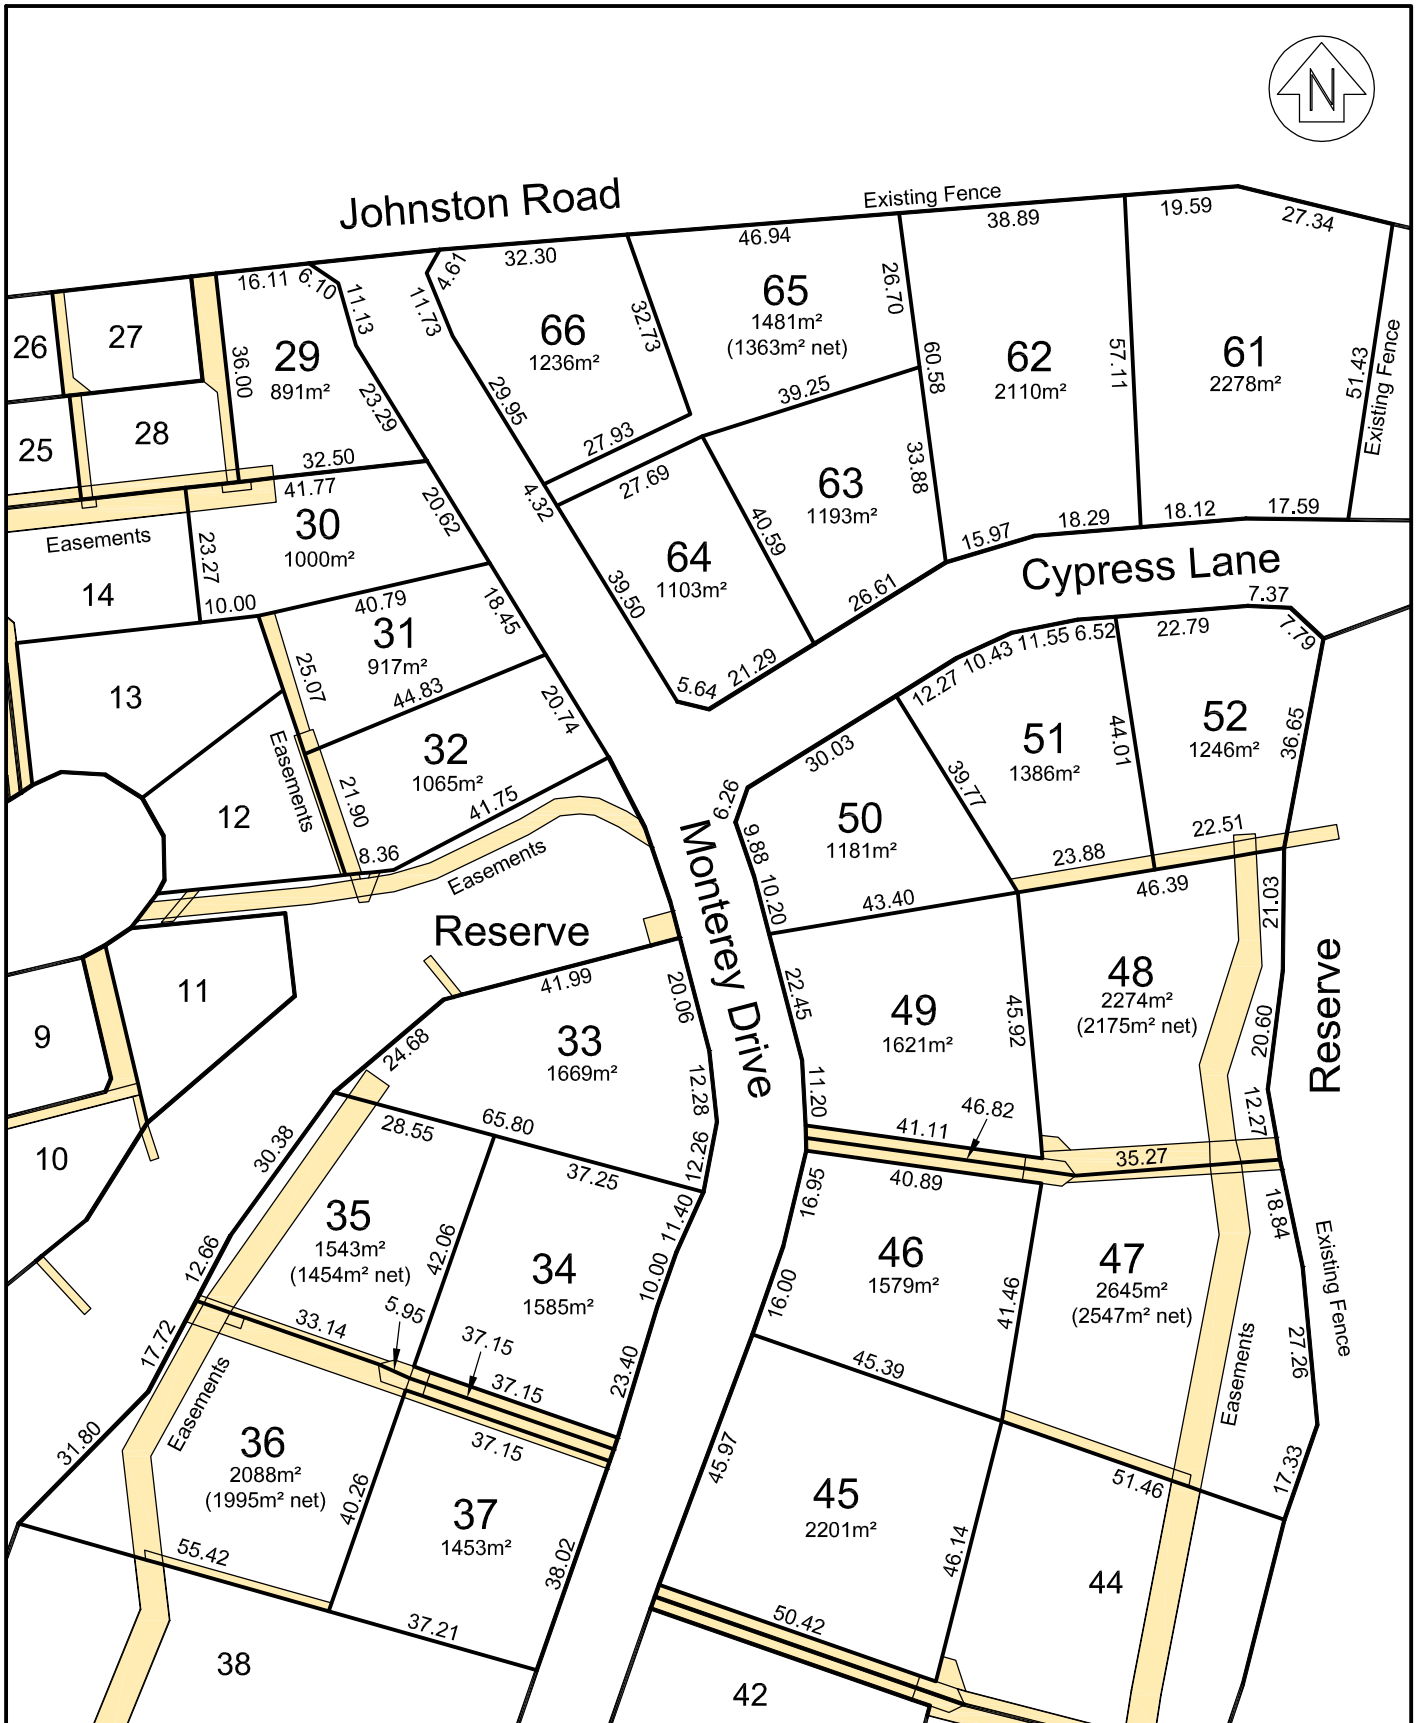

Plantation Heights Subdivision Balclutha Final Lot Layout Plan



terramark 
setting new boundaries
 Surveying, Resource Management & Engineering
 Dunedin 03-4774783 Mosgiel 03-4897107 Balclutha 03-4180470

Job No:	8920	Scale:	1:1300 @ A4
Drawn by:	AP	Sheet No:	2 of 4
Date:	July 2017	Plan #:	8920/S28B

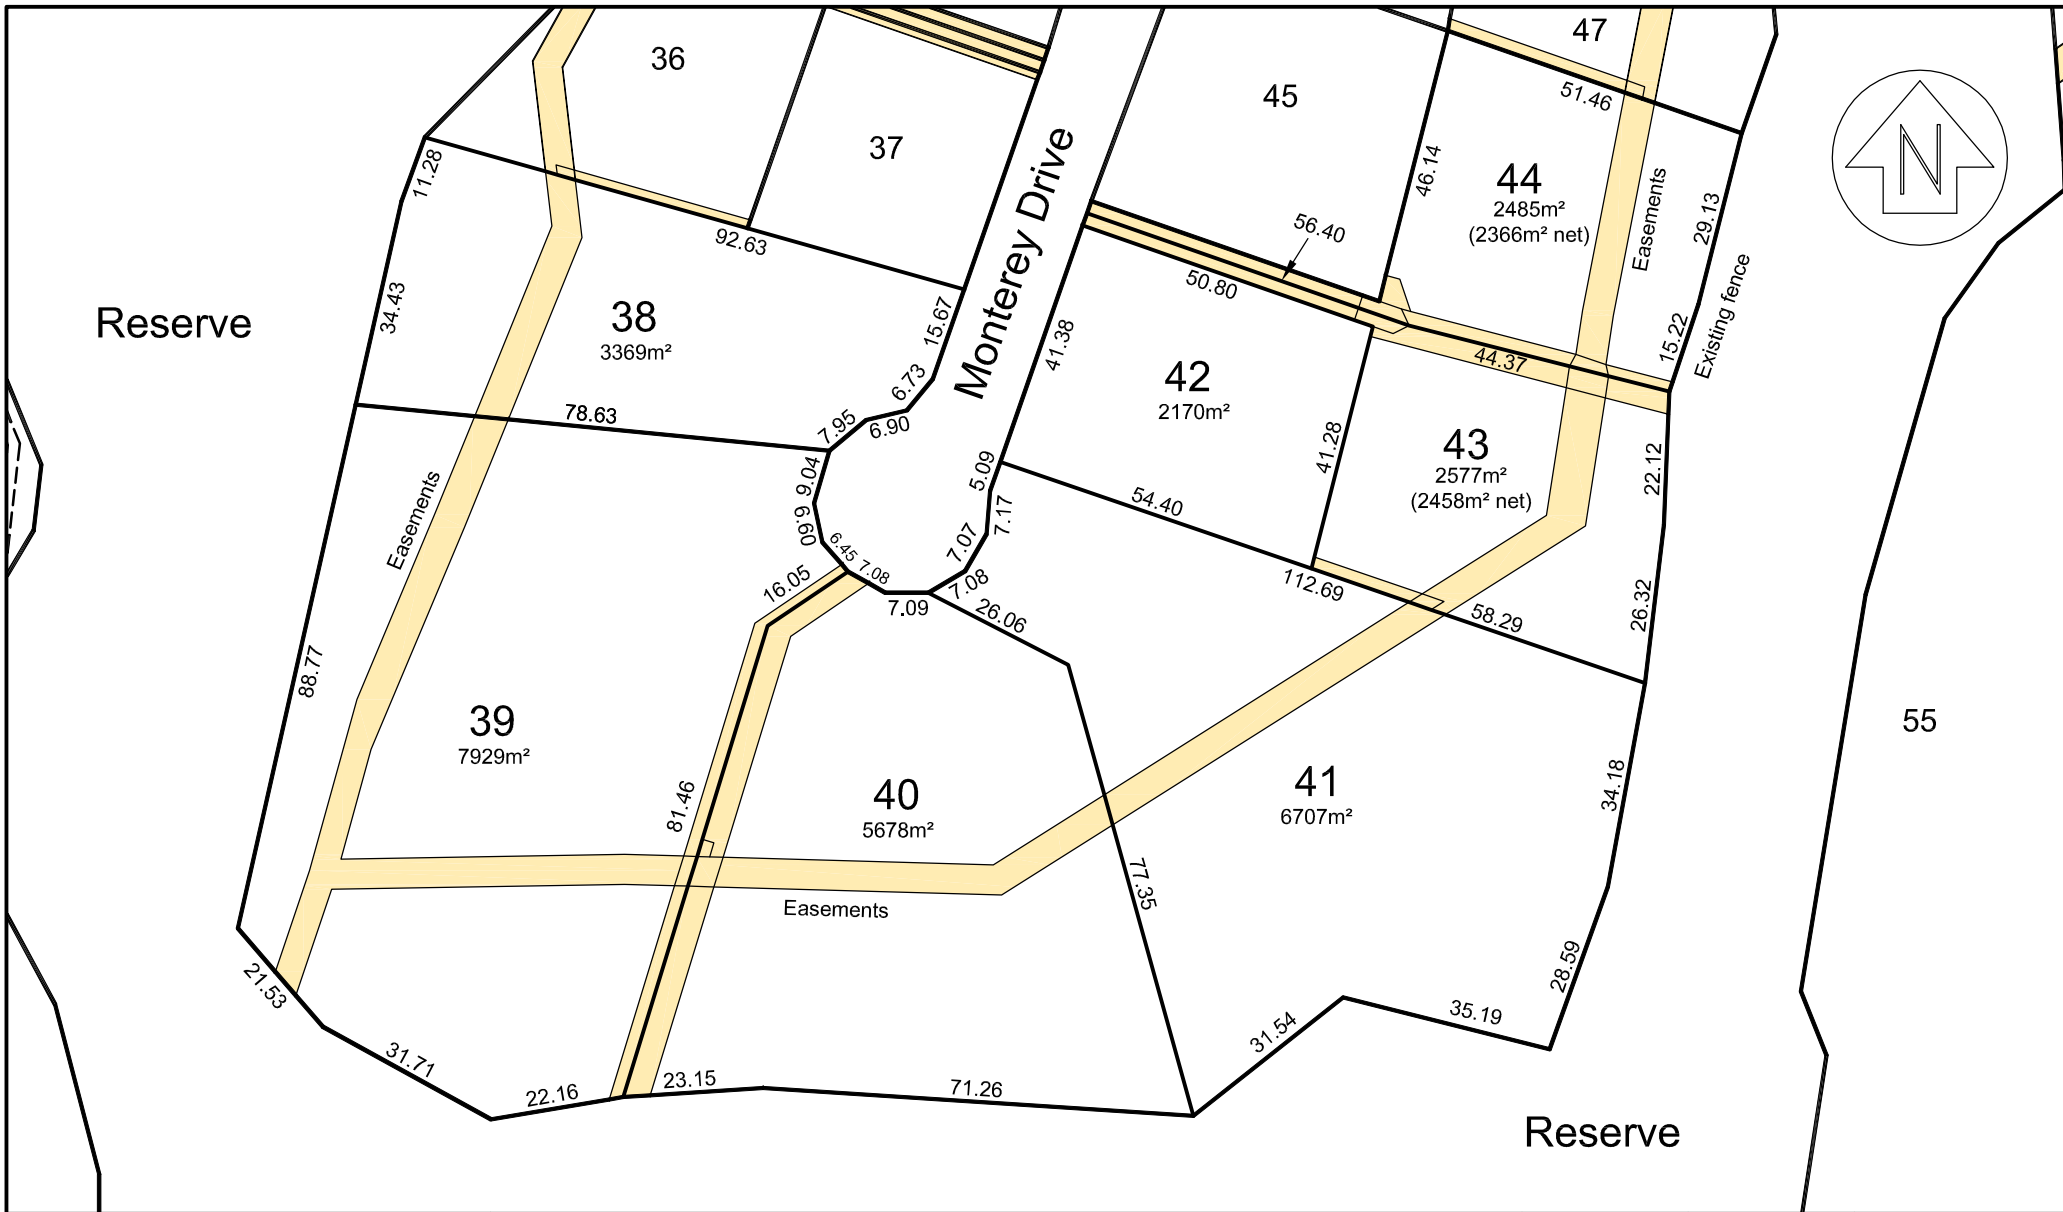

Plantation Heights Subdivision, Balclutha Final Lot Layout Plan

Scale: 1:1250 @ A4	Drawn By: AP	Job No: 8920
Date: July 2017	Sheet No: 3 of 4	Plan No: 8920/S28B

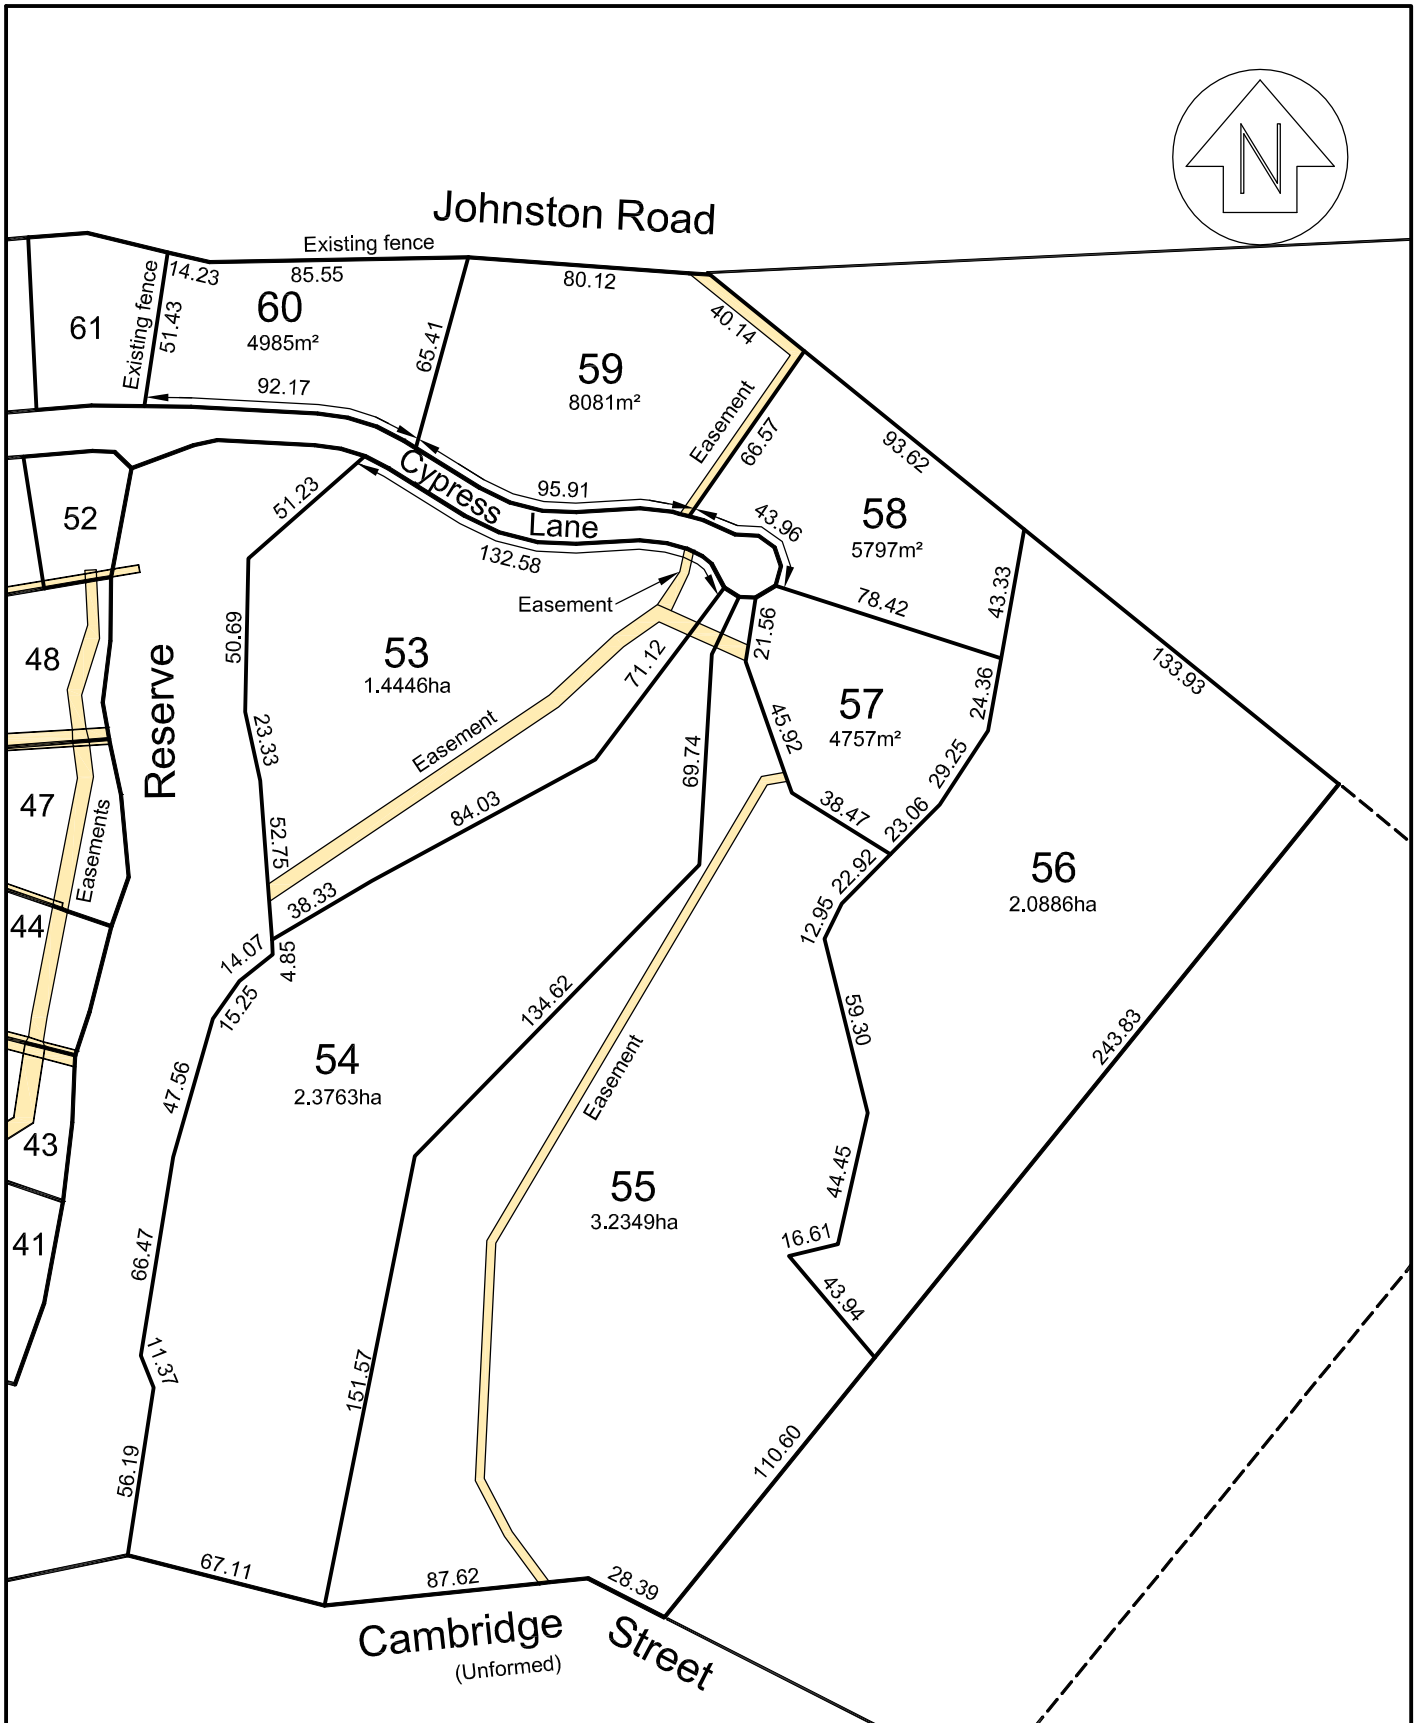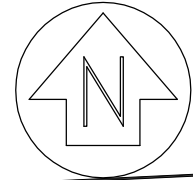

Plantation Heights Subdivision Balclutha Final Lot Layout Plan



Job No:	8920	Scale:	1:2500 @ A4
Drawn by:	AP	Sheet No:	4 of 4
Date:	July 2017	Plan #:	8920/S28B